




NORTH ELEVATION

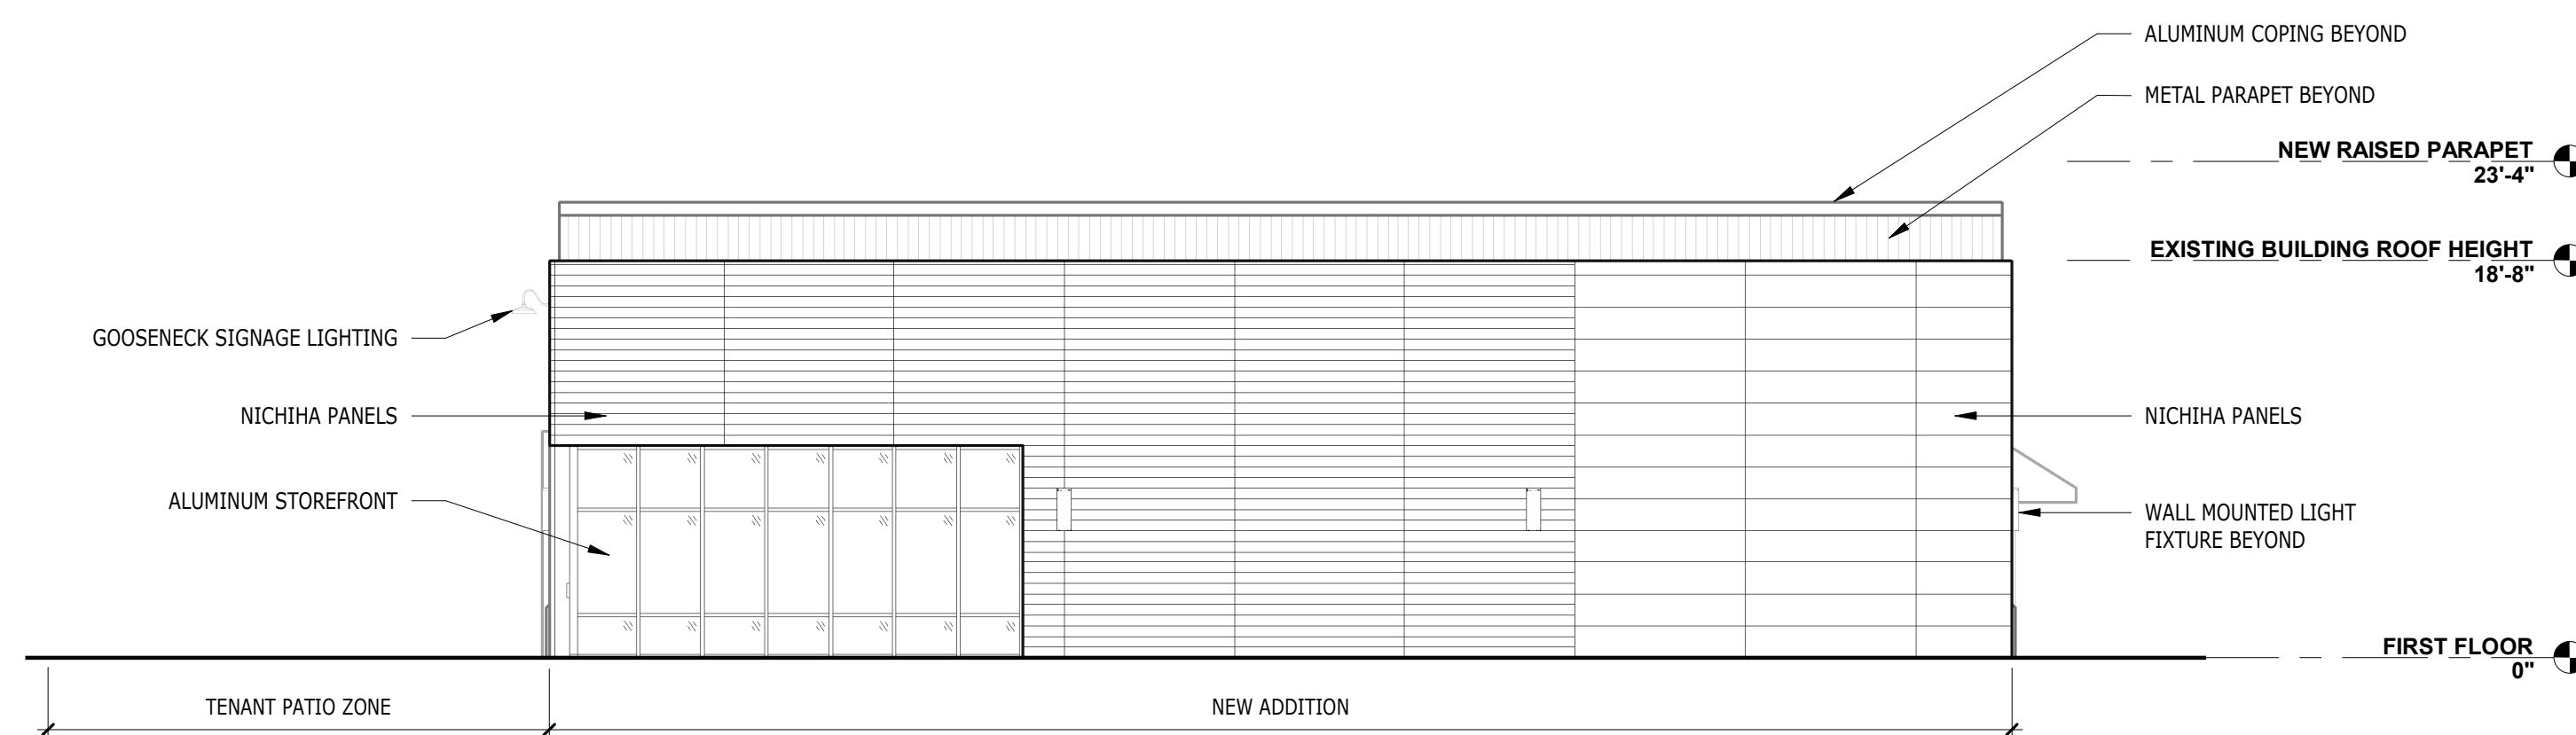

WEST ELEVATION

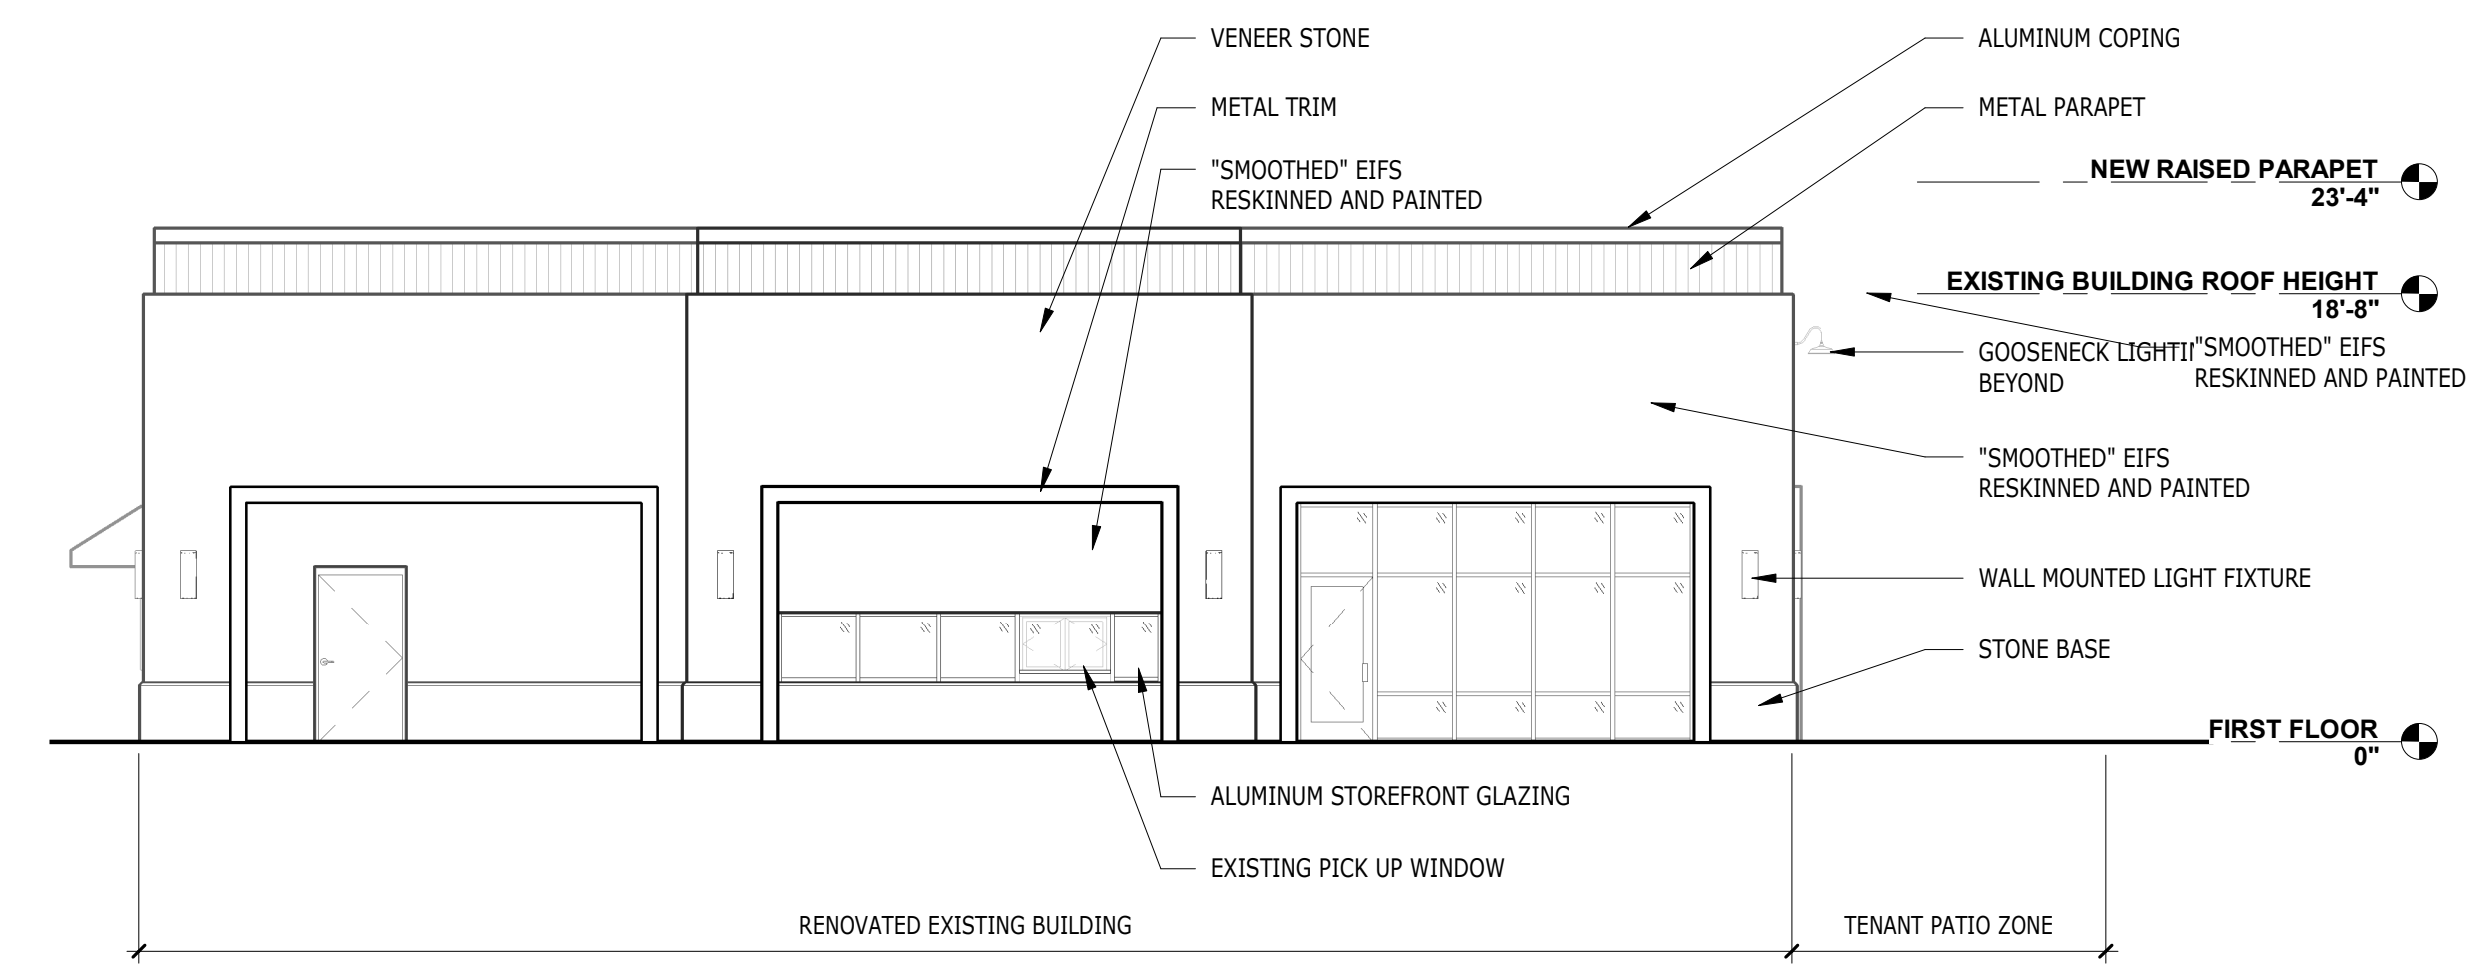

EAST ELEVATION

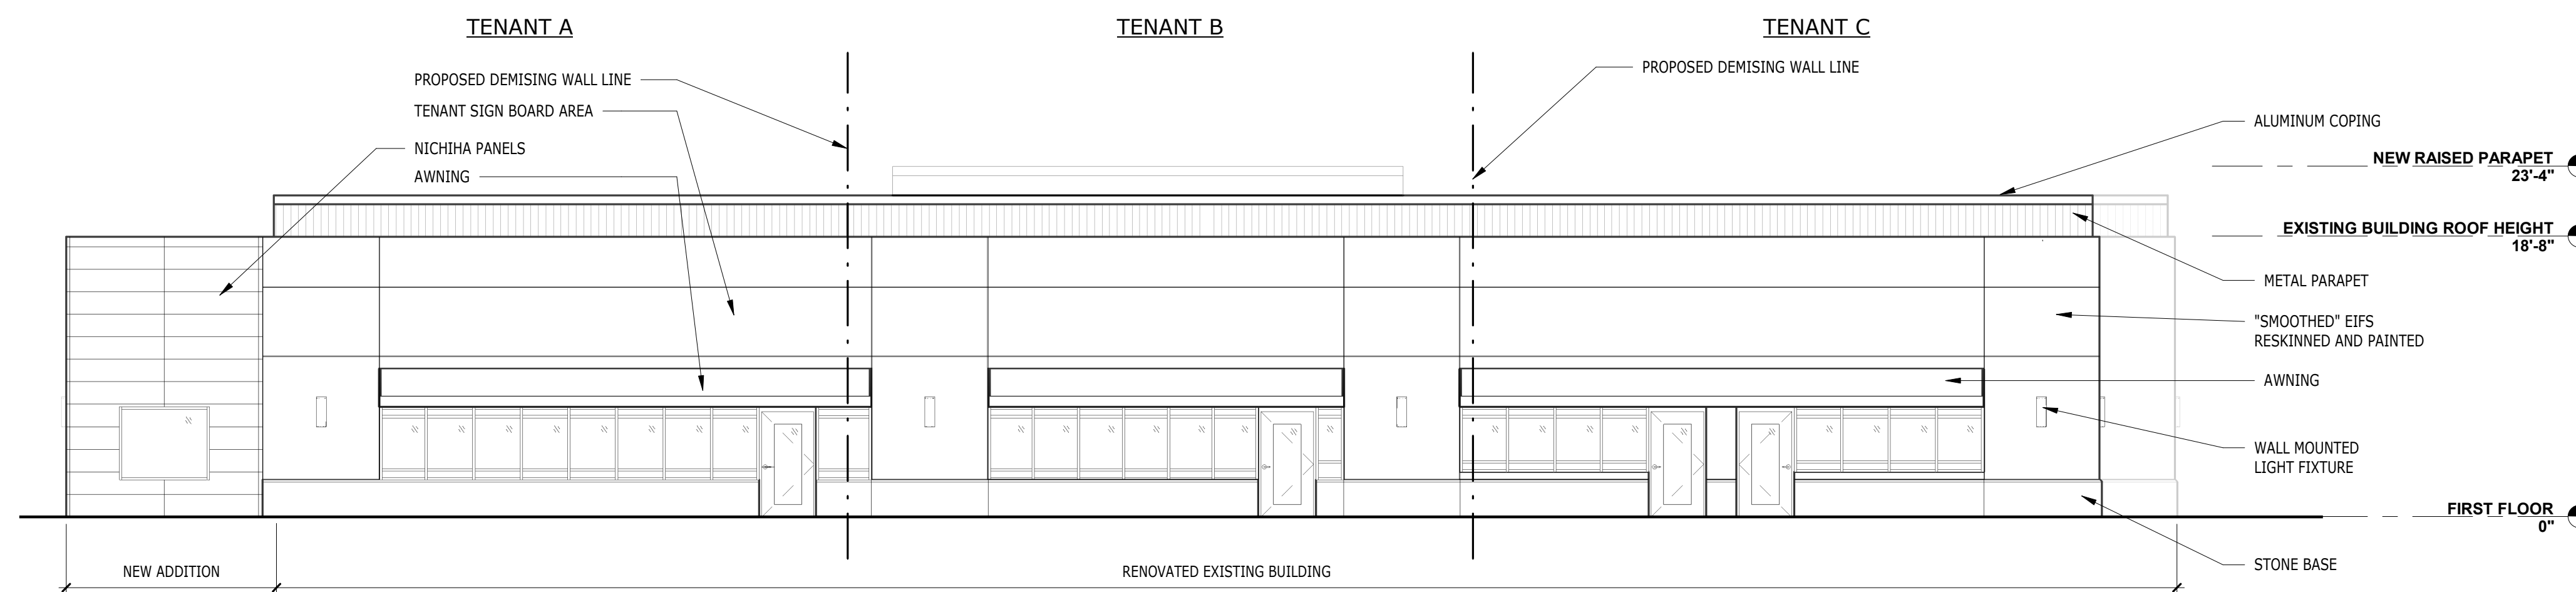

SOUTH ELEVATION

**N. FAYETTE CORE & SHELL RENOVATION
ELEVATIONS**